

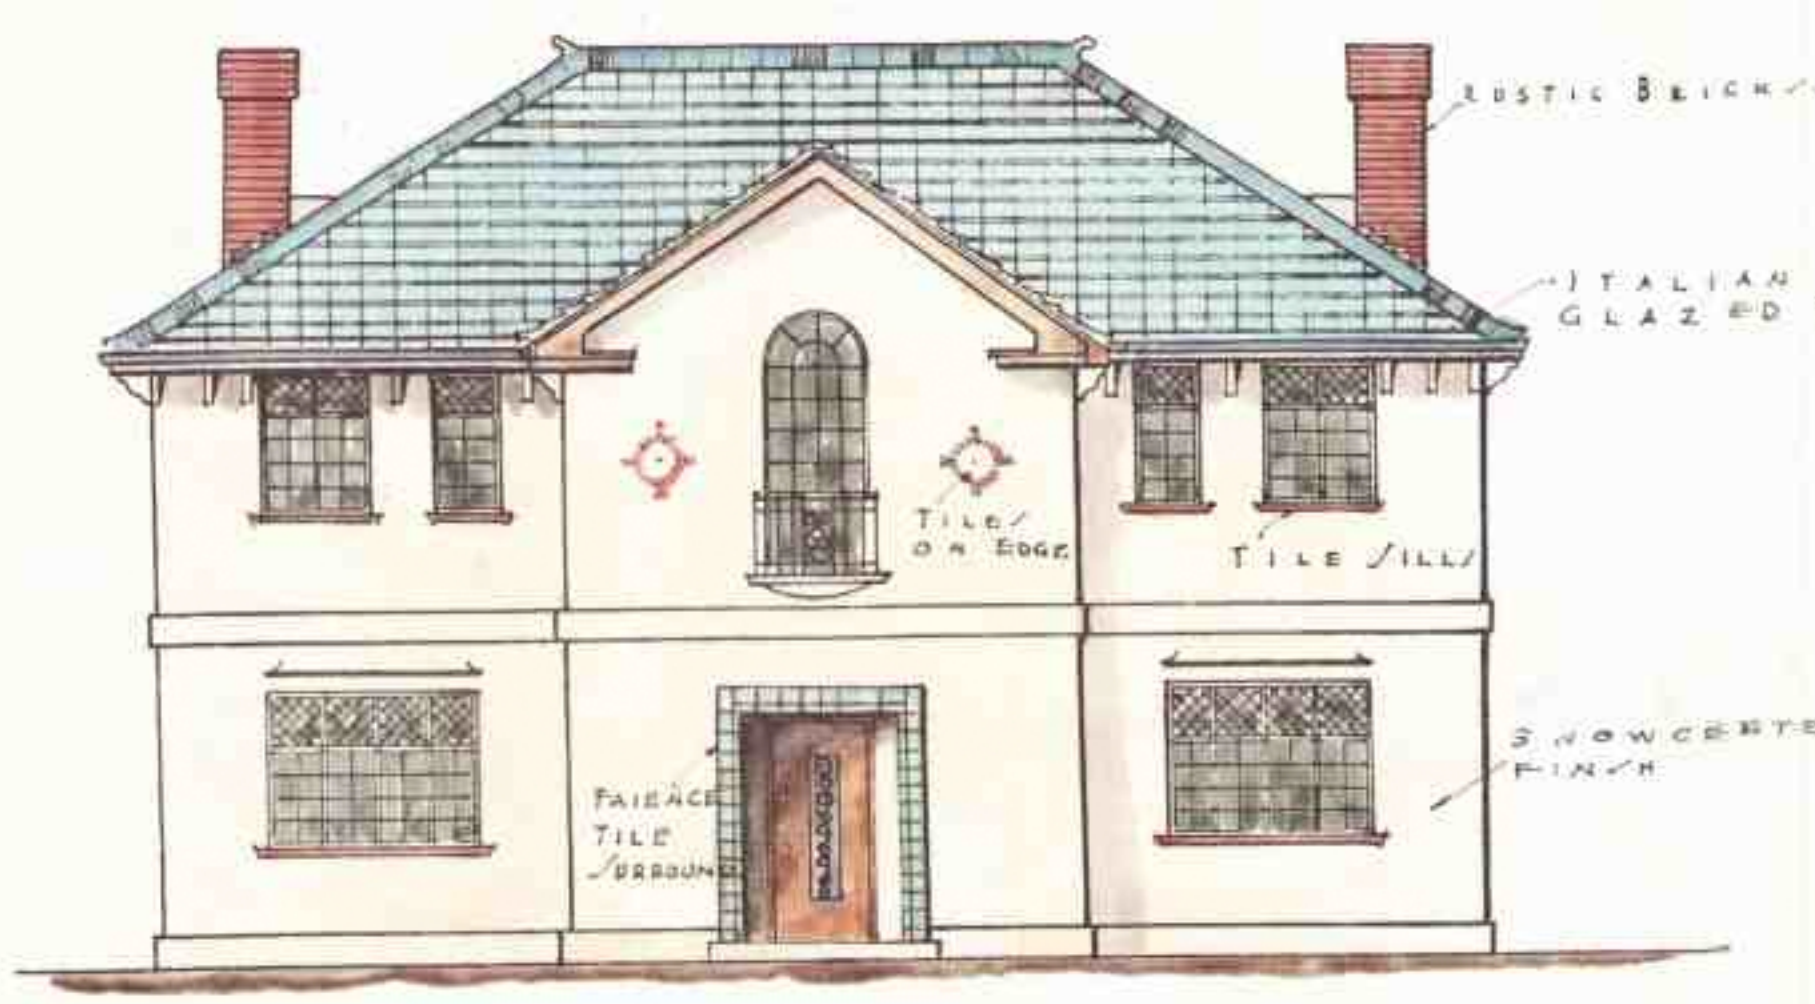
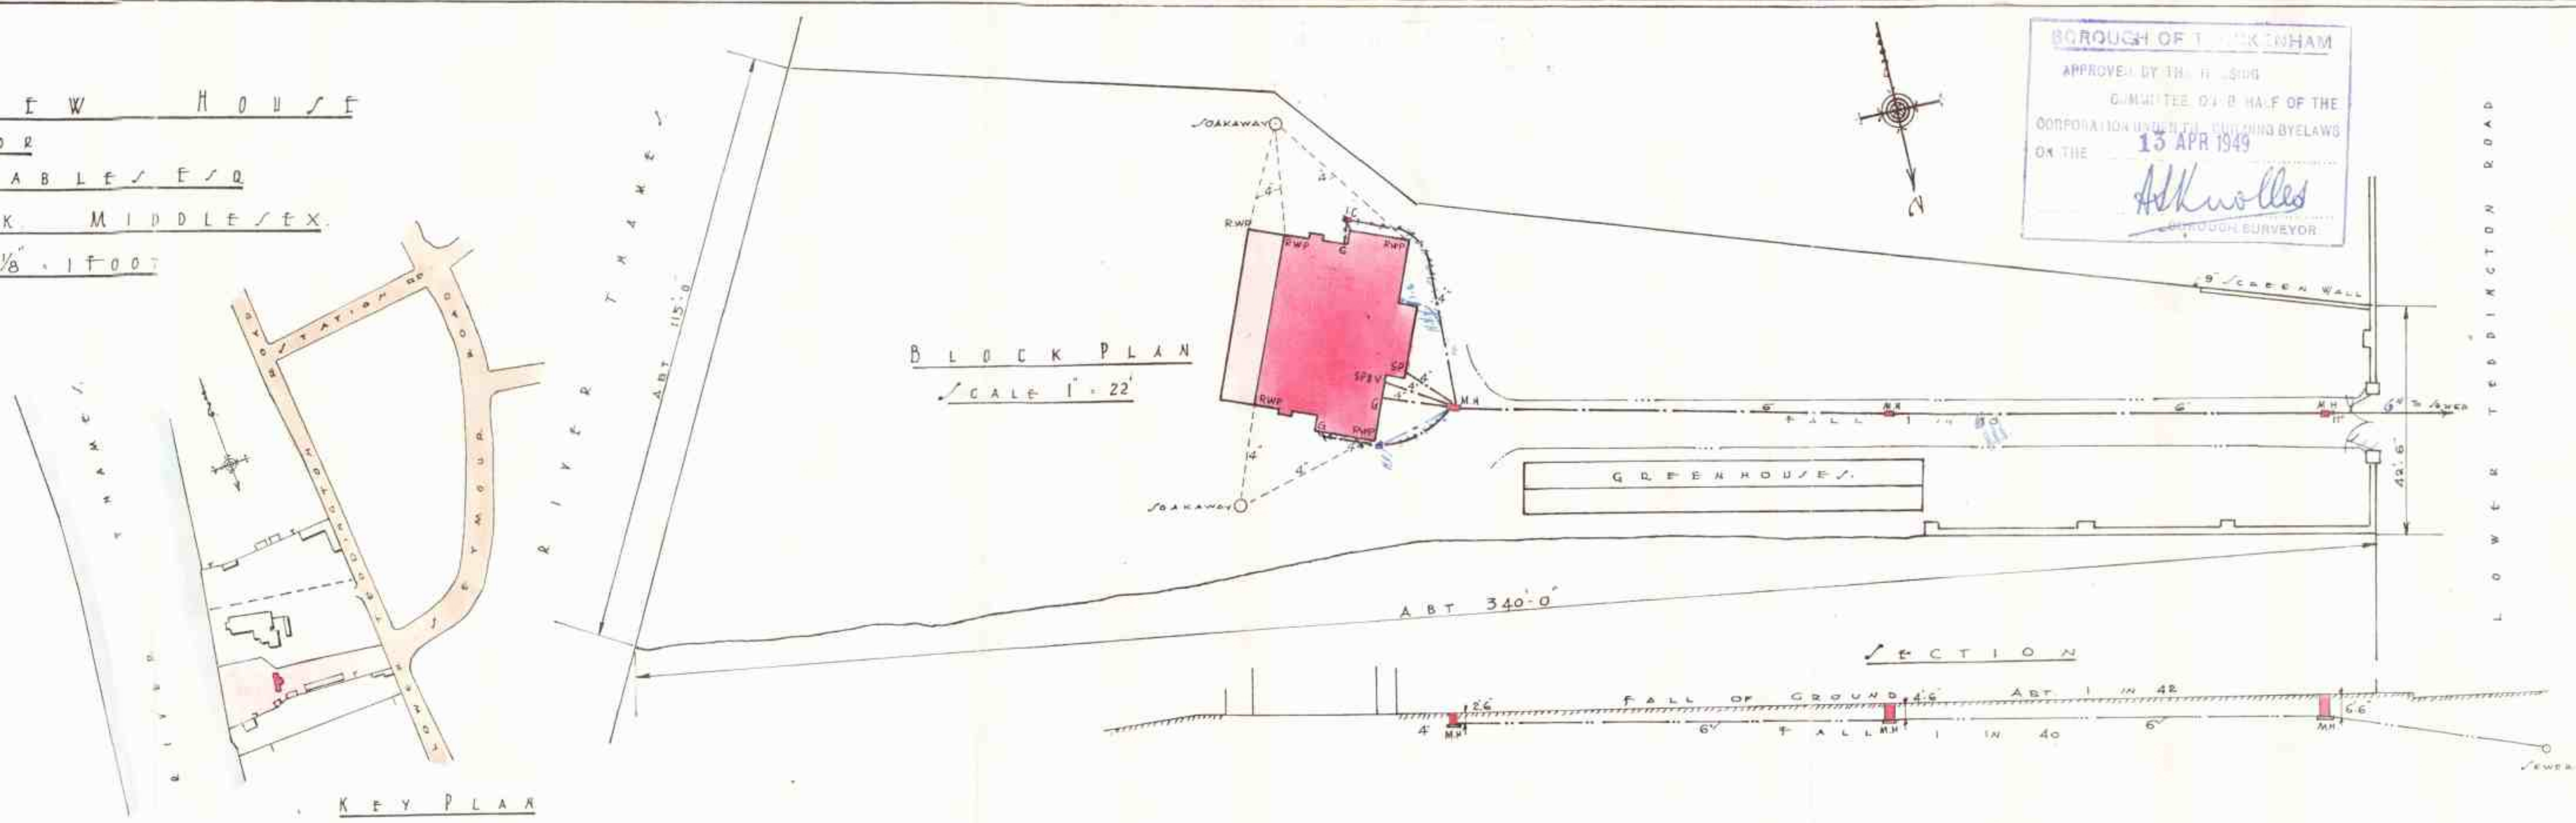


PROPOSED NEW HOUSE
FOR
A. H. VENABLES ESQ
HAMPTON WICK, MIDDLESEX.
SCALE 1/8" = 1 FOOT


BOROUGH OF TOTTENHAM
APPROVED BY THE
COMMITTEE ON BEHALF OF THE
CORPORATION UNDER THE BYELAWS
ON THE
15 APR 1949
Adkewell
BOROUGH SURVEYOR

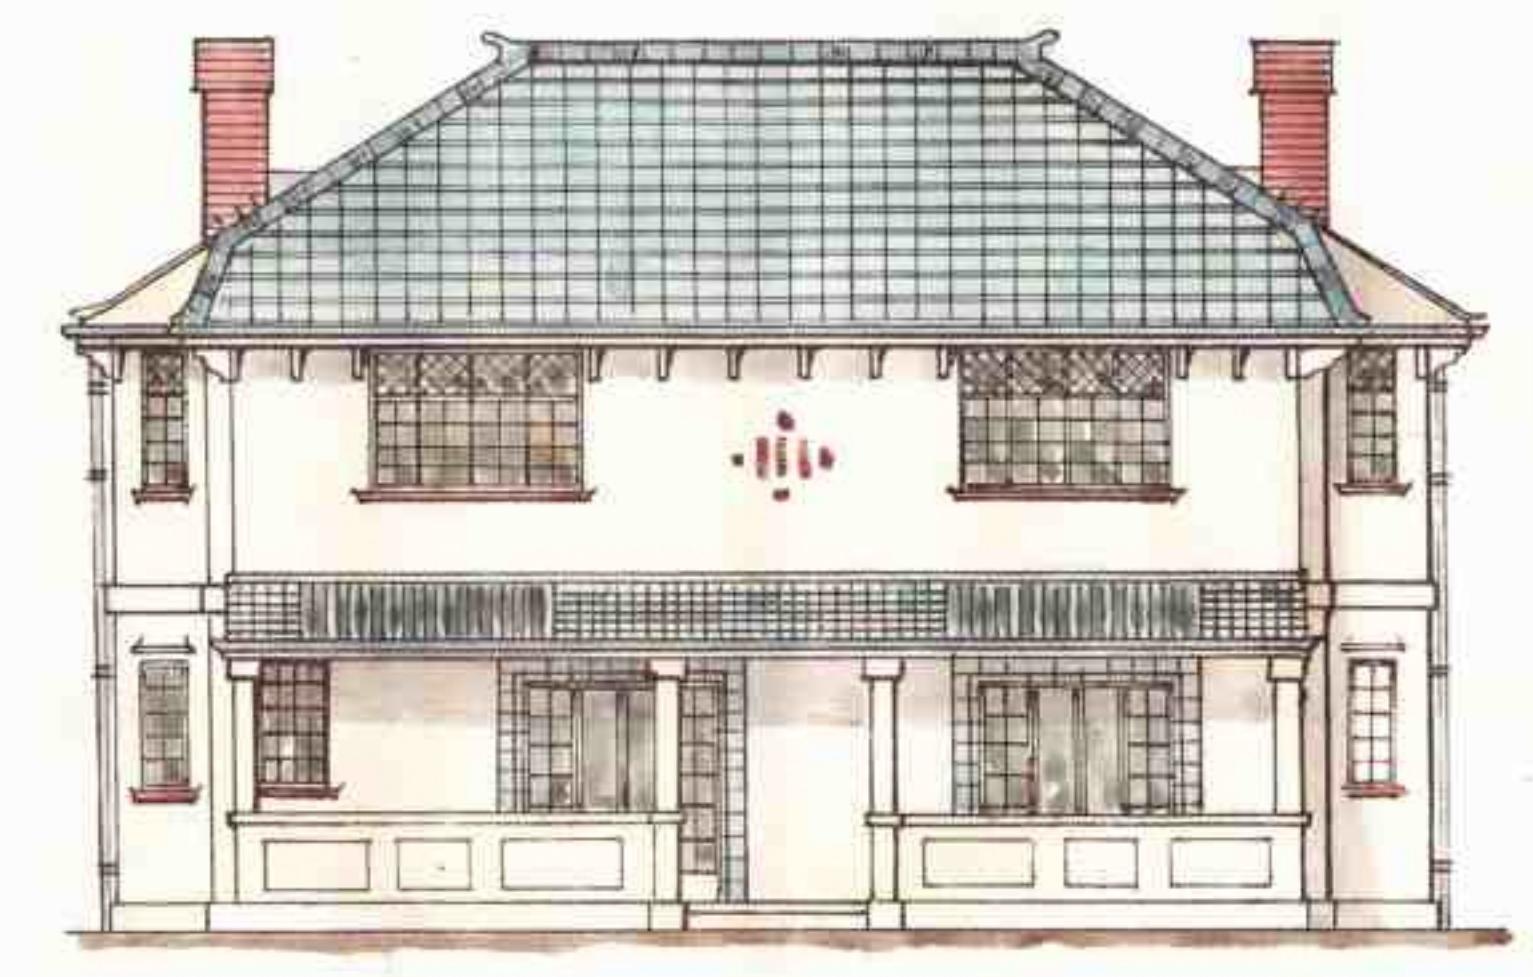


WEST ELEVATION.

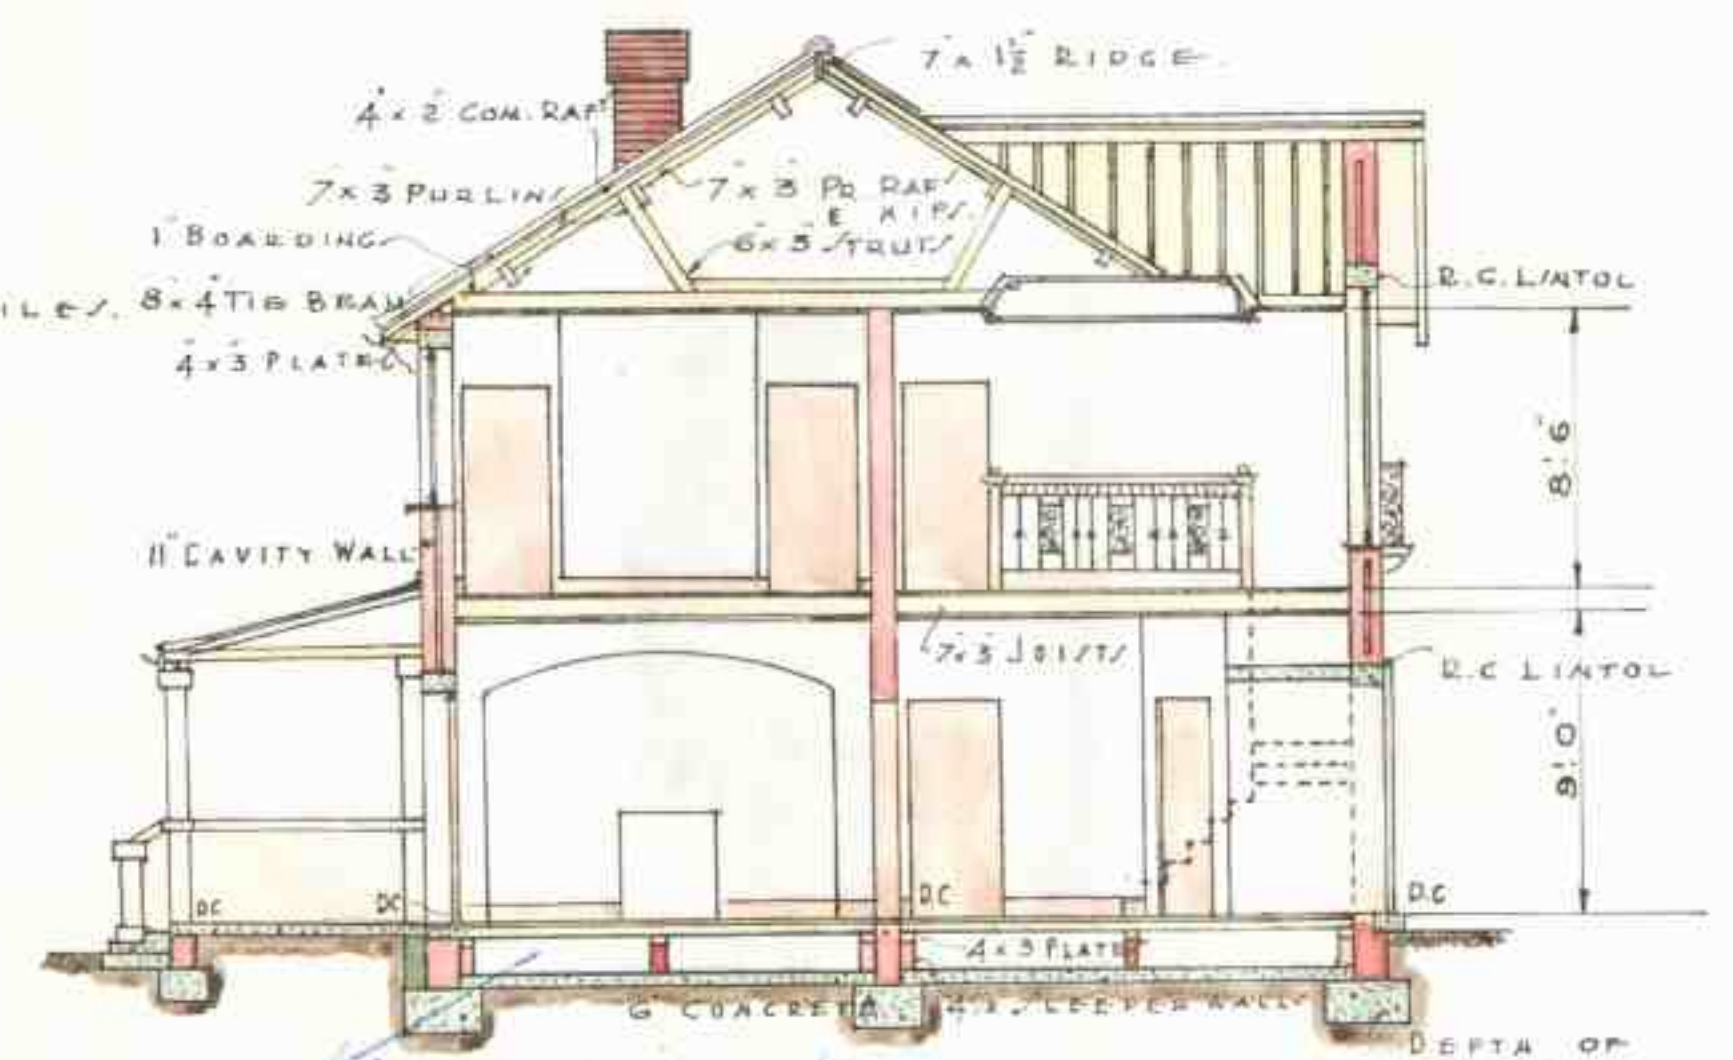


EAST ELEVATION.

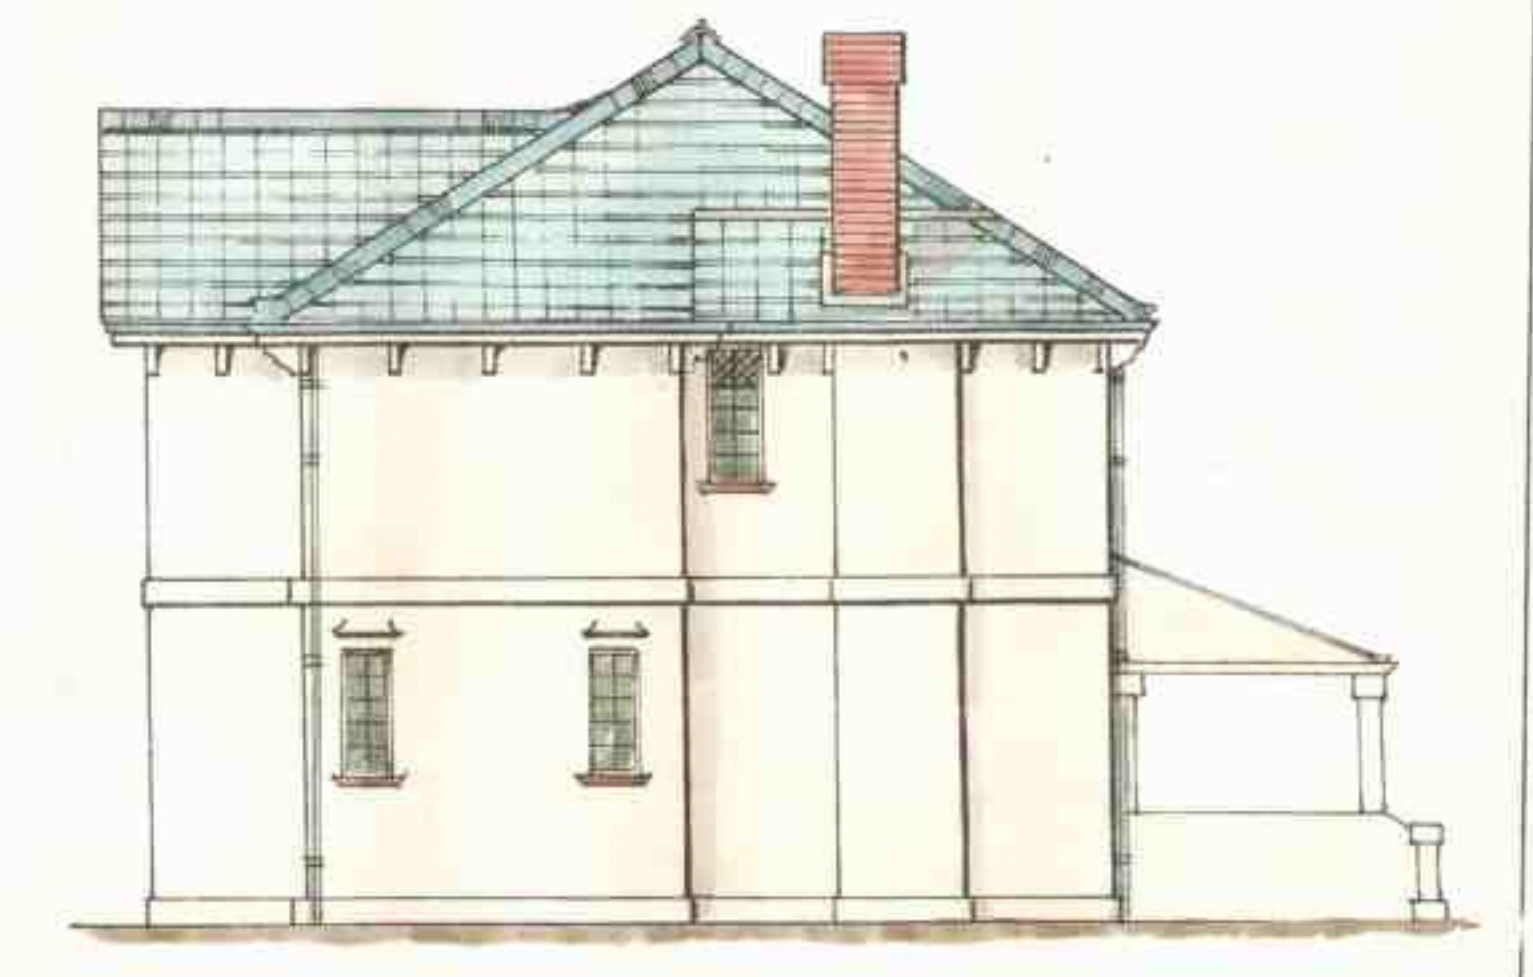


SOUTH ELEVATION.

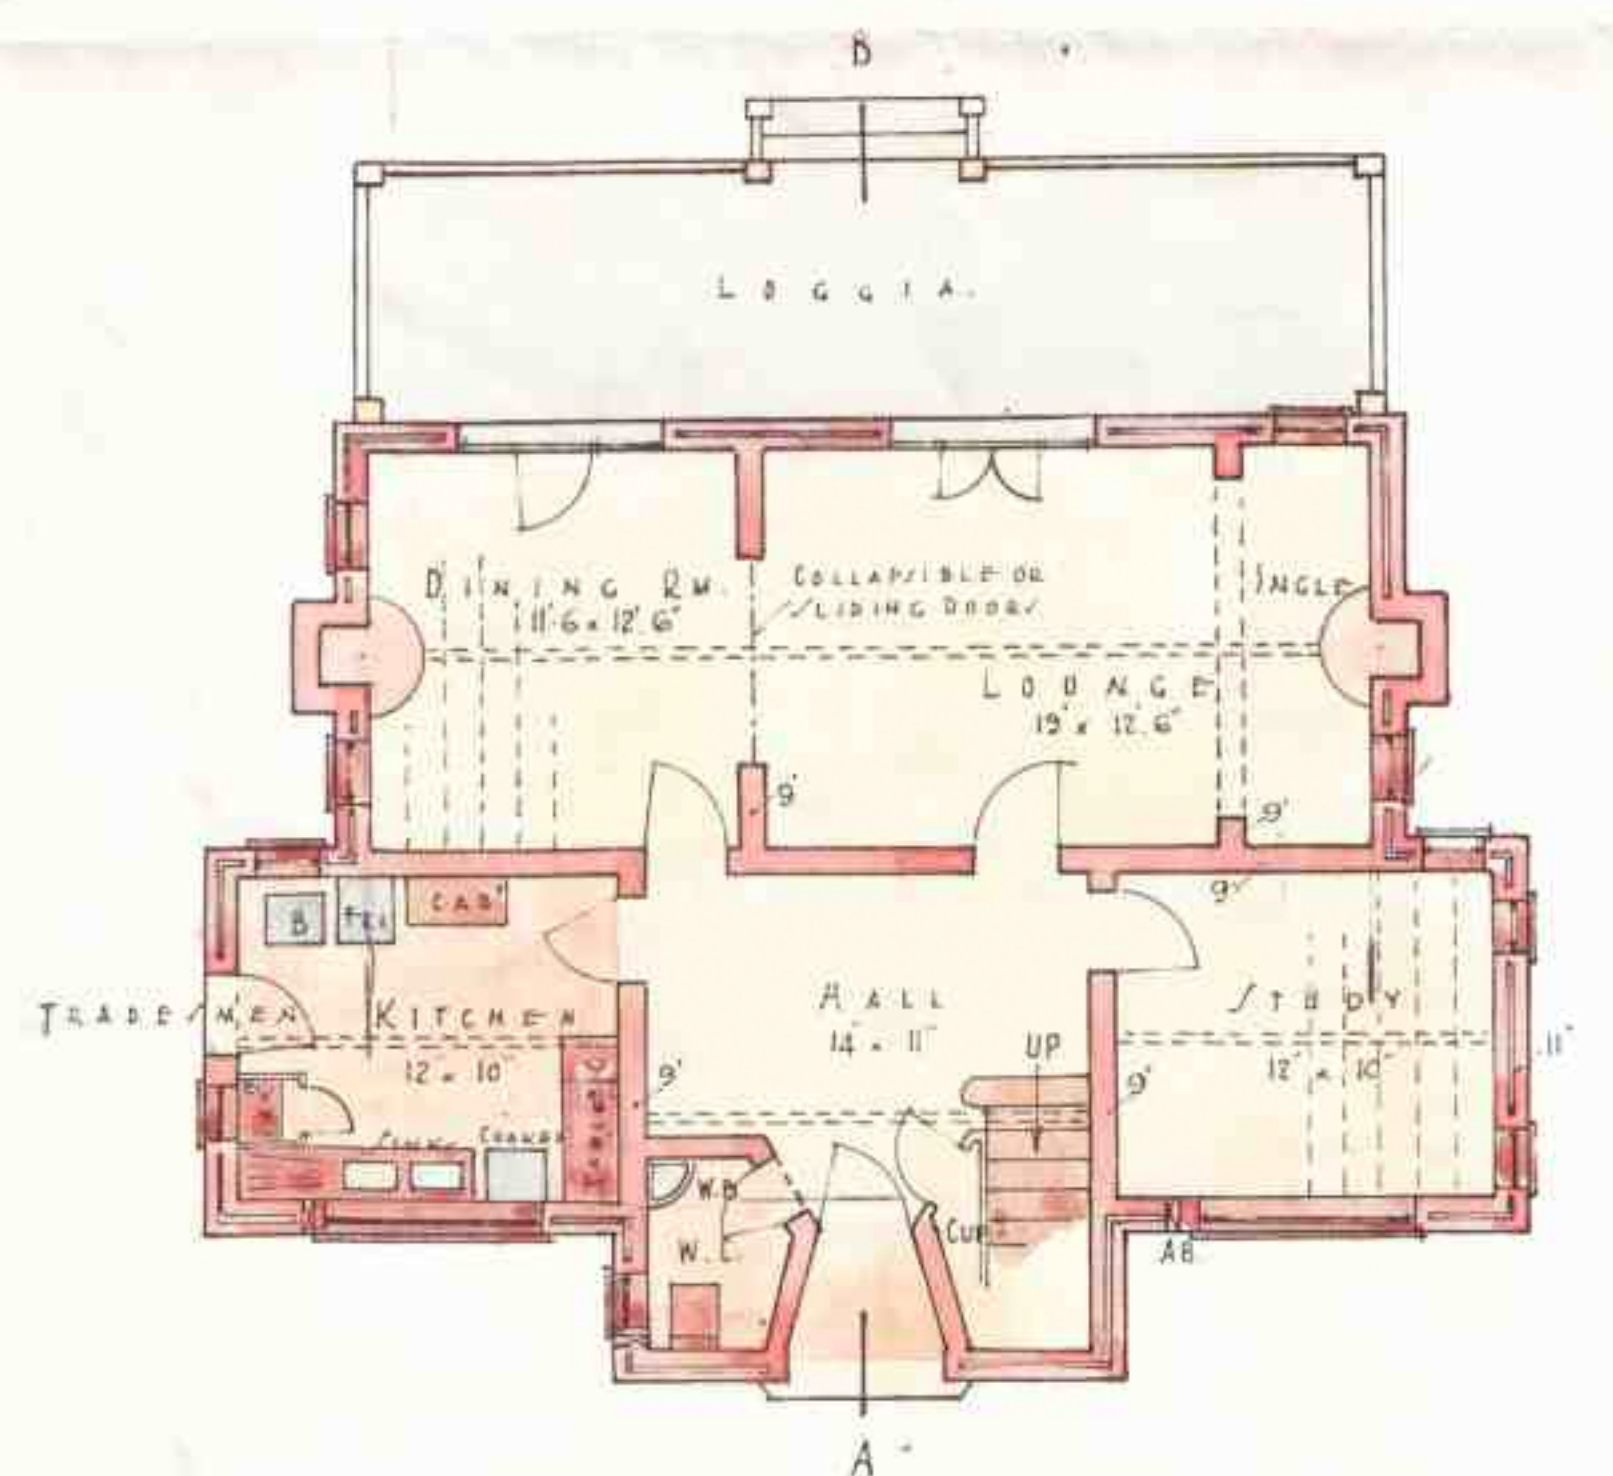


GROUND PLAN.

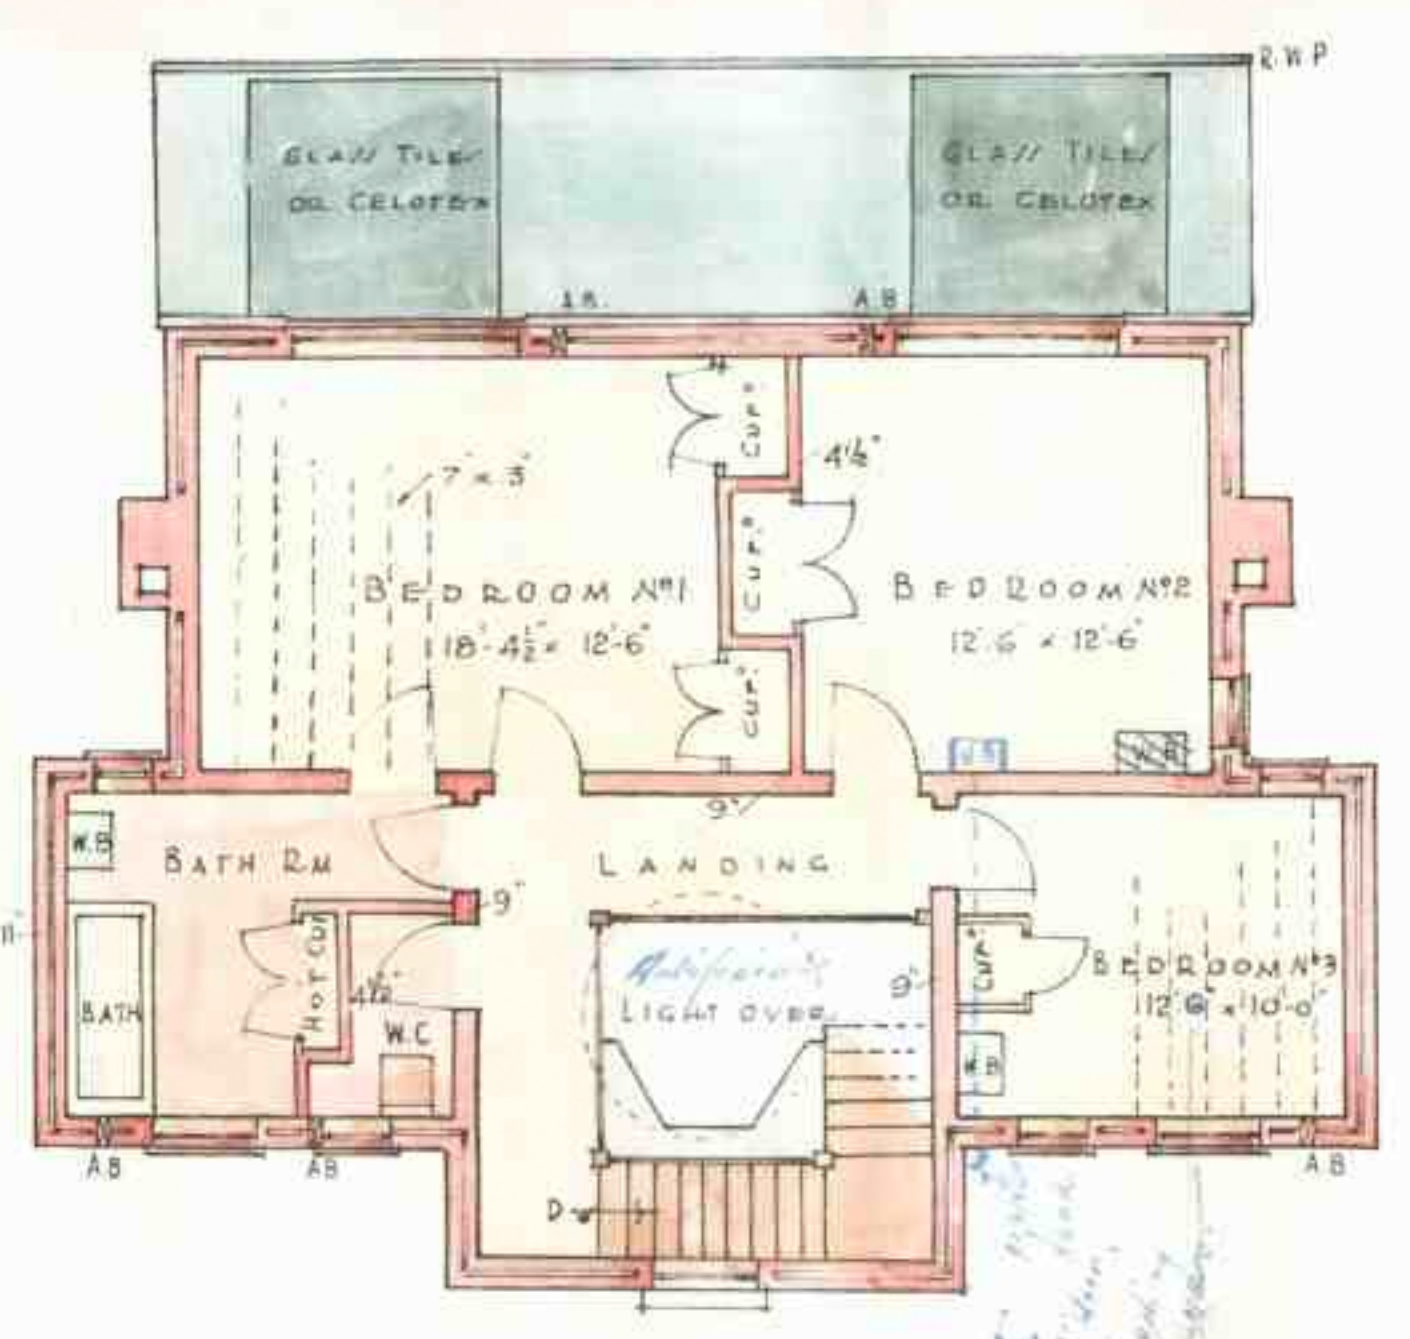

FIRST FLOOR PLAN

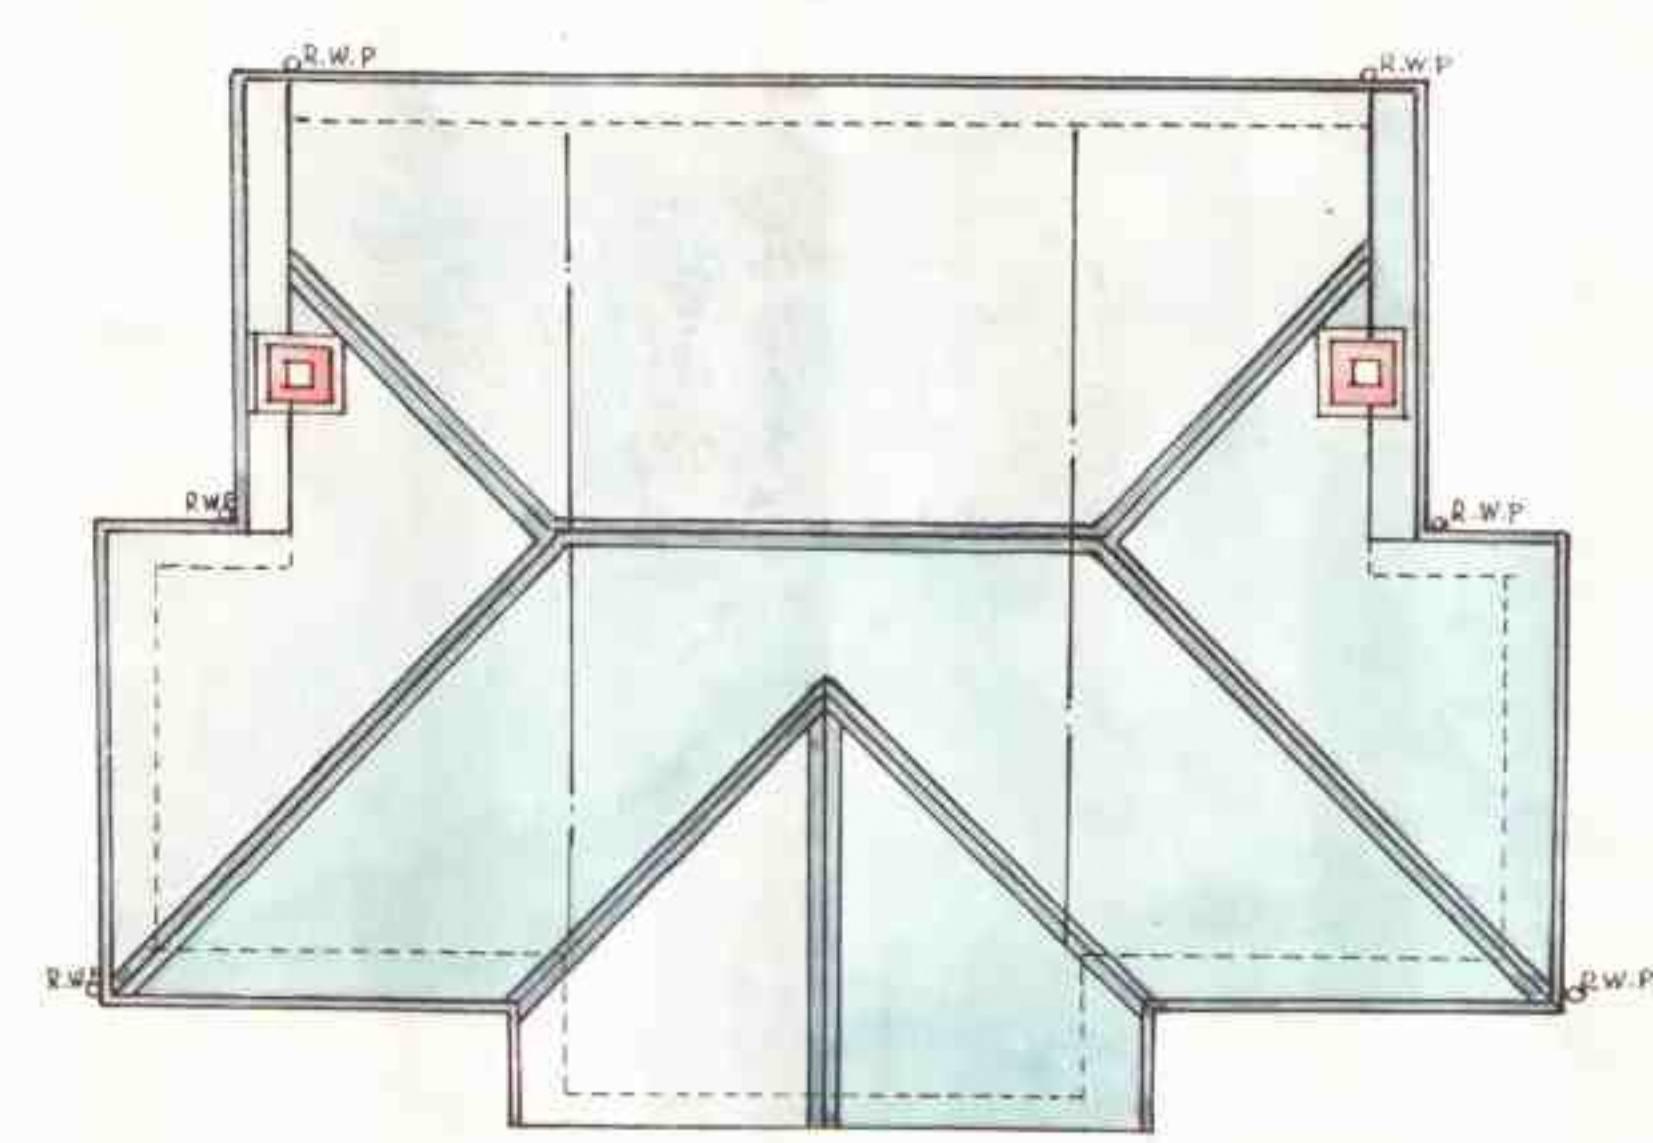

ROOF PLAN.

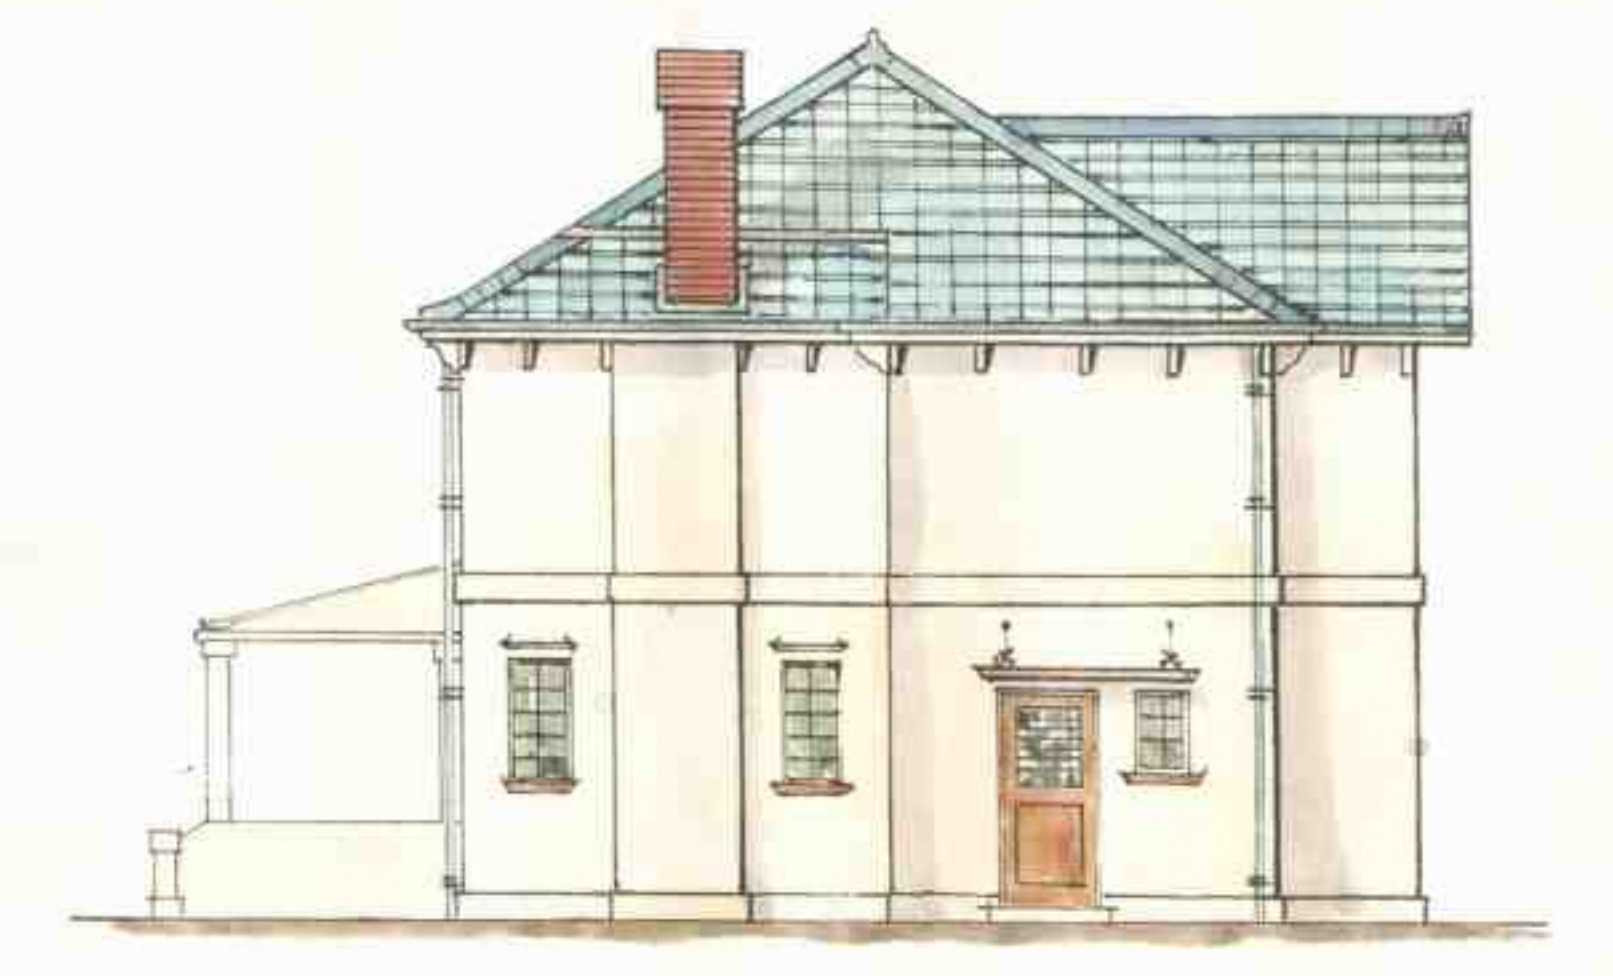

NORTH ELEVATION.