




PROPOSED DETACHED HOUSE - LOWER TEDDINGTON FOR C.D. BARBER ESQ.

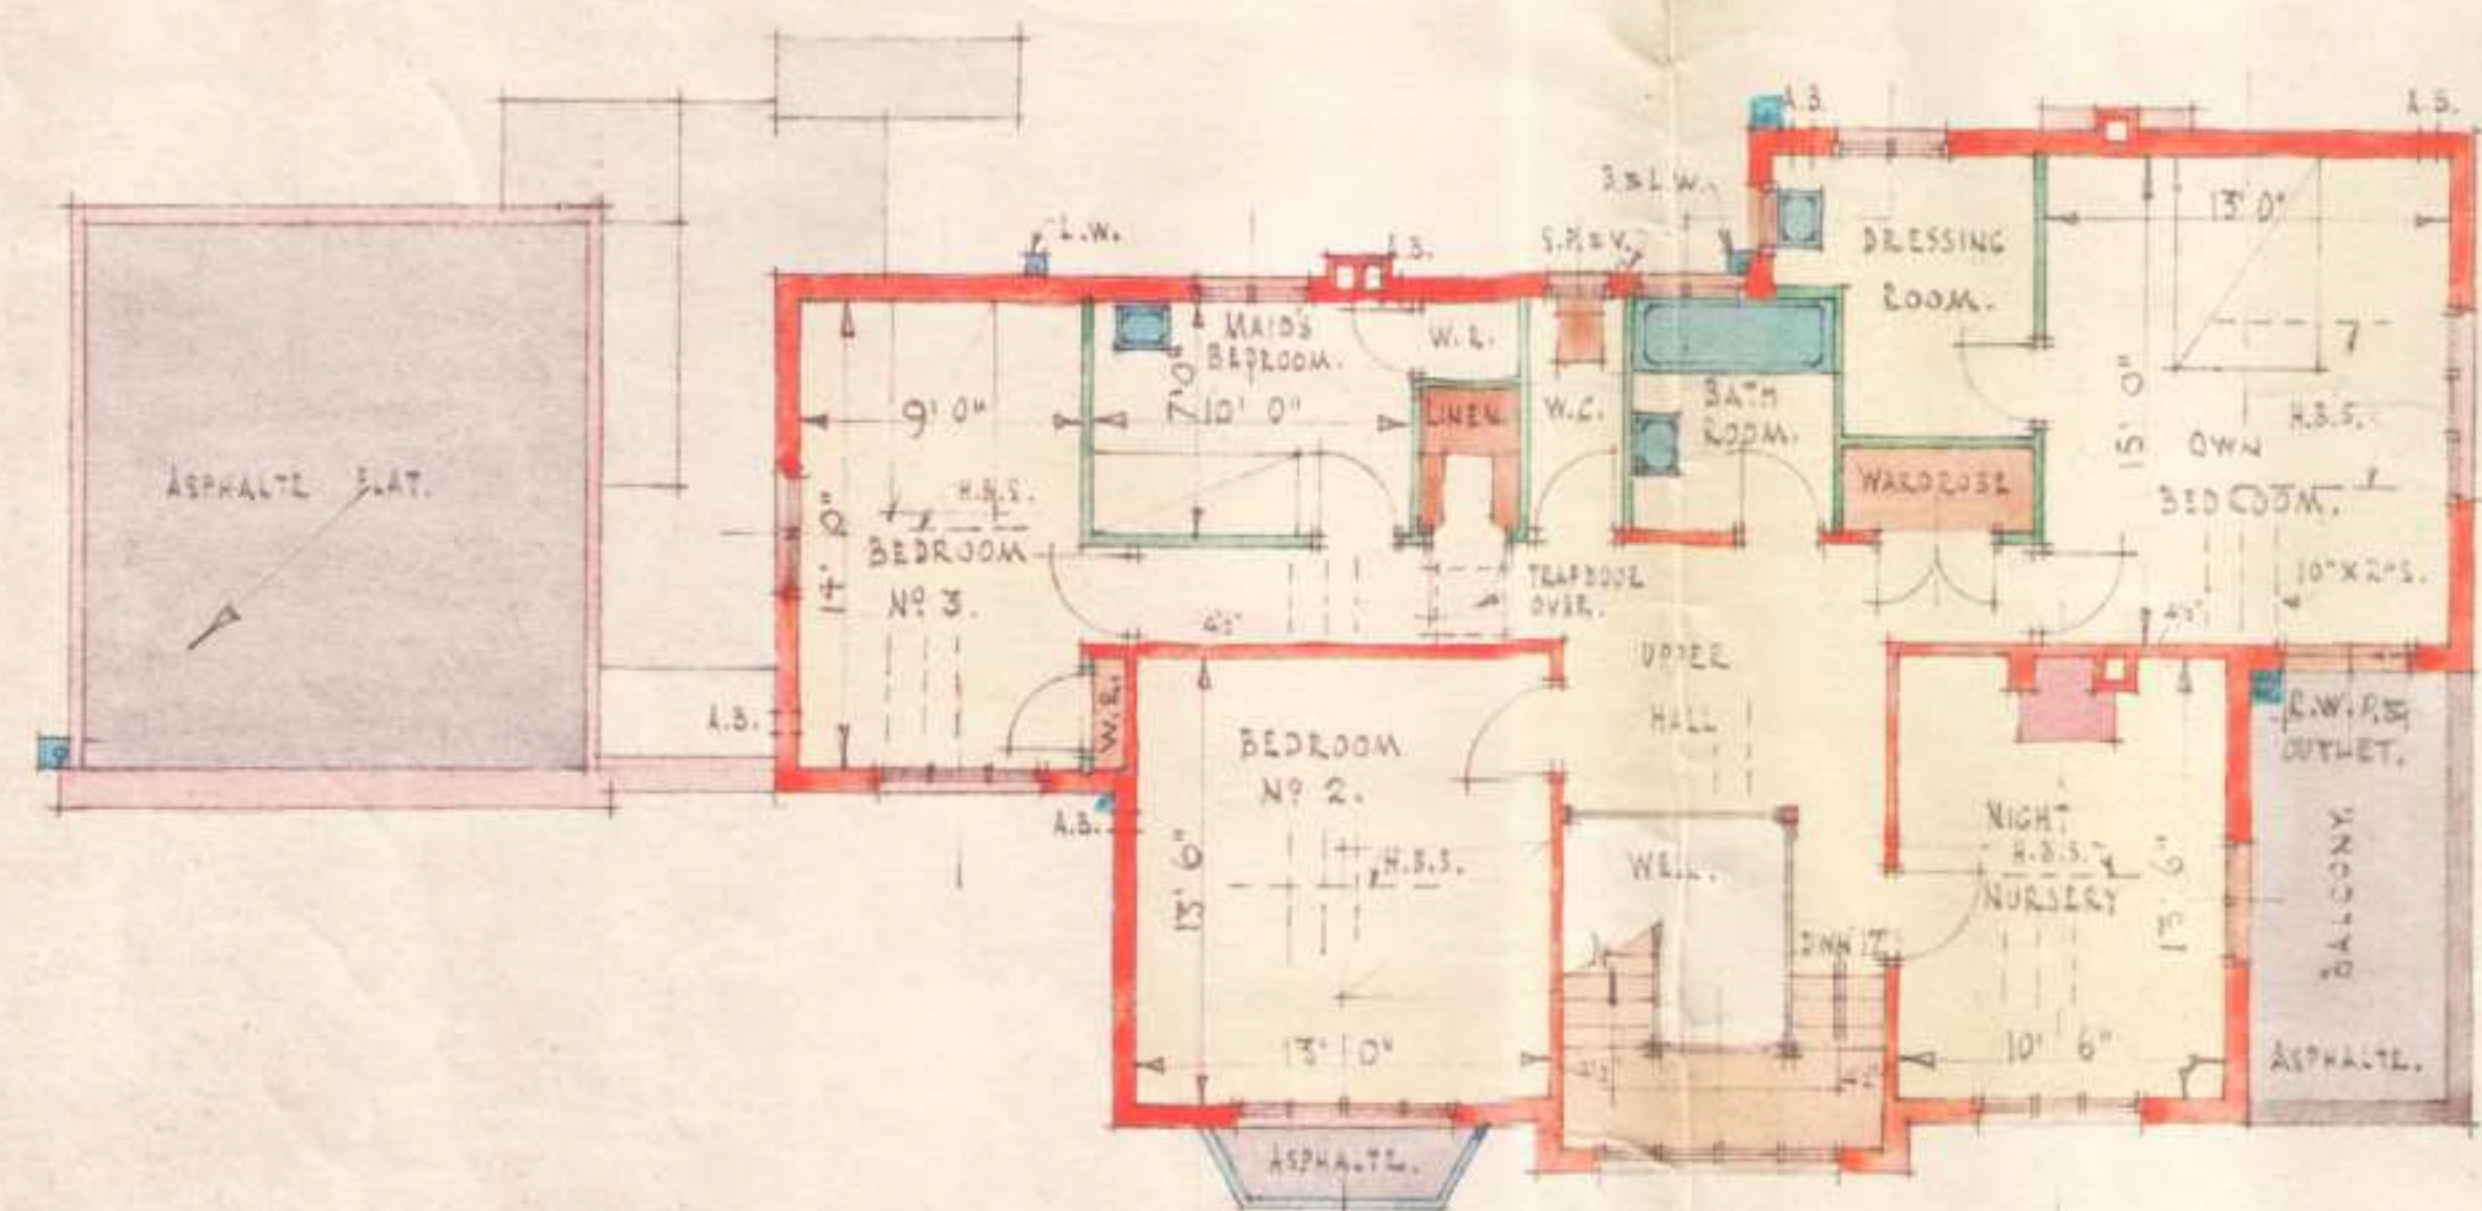


FIRST FLOOR PLAN

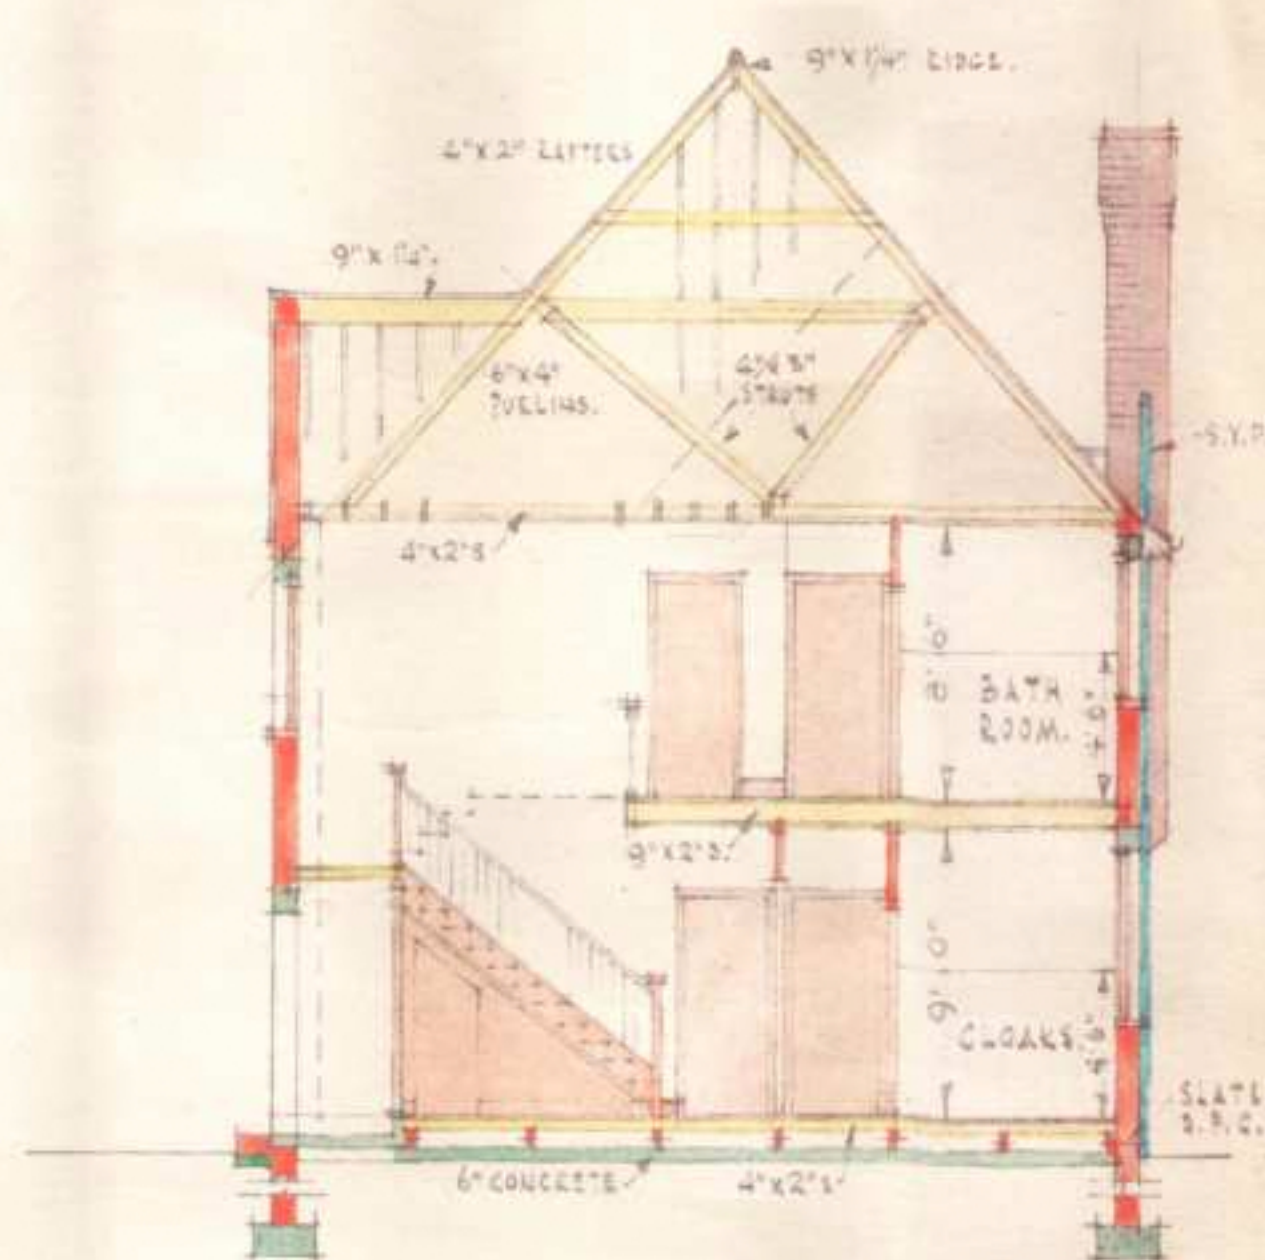


SECTION A-A

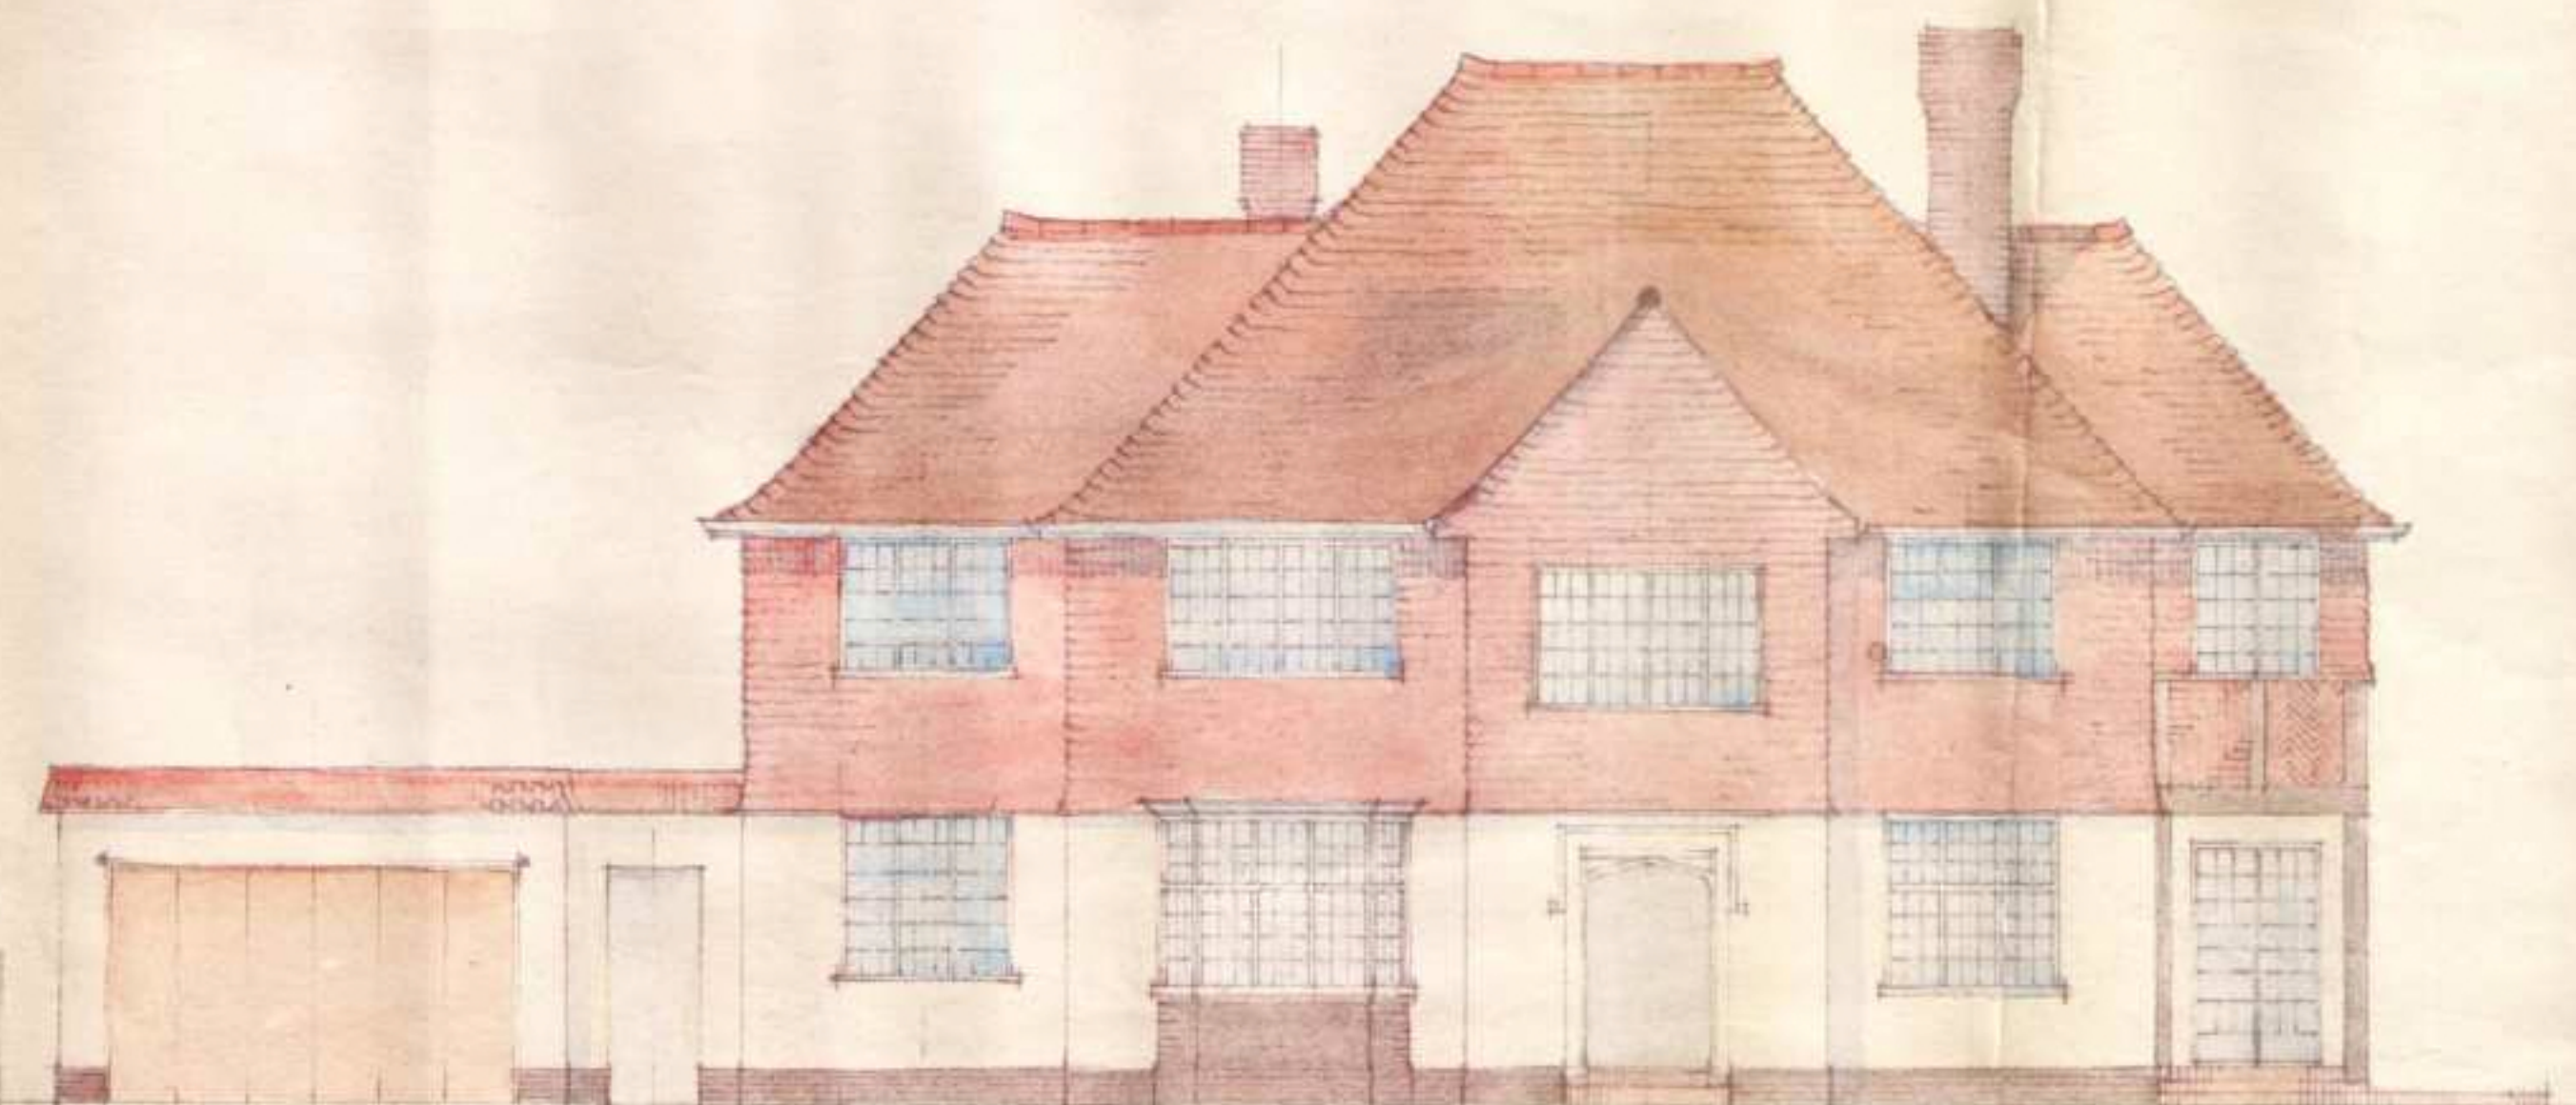

FRONT ELEVATION

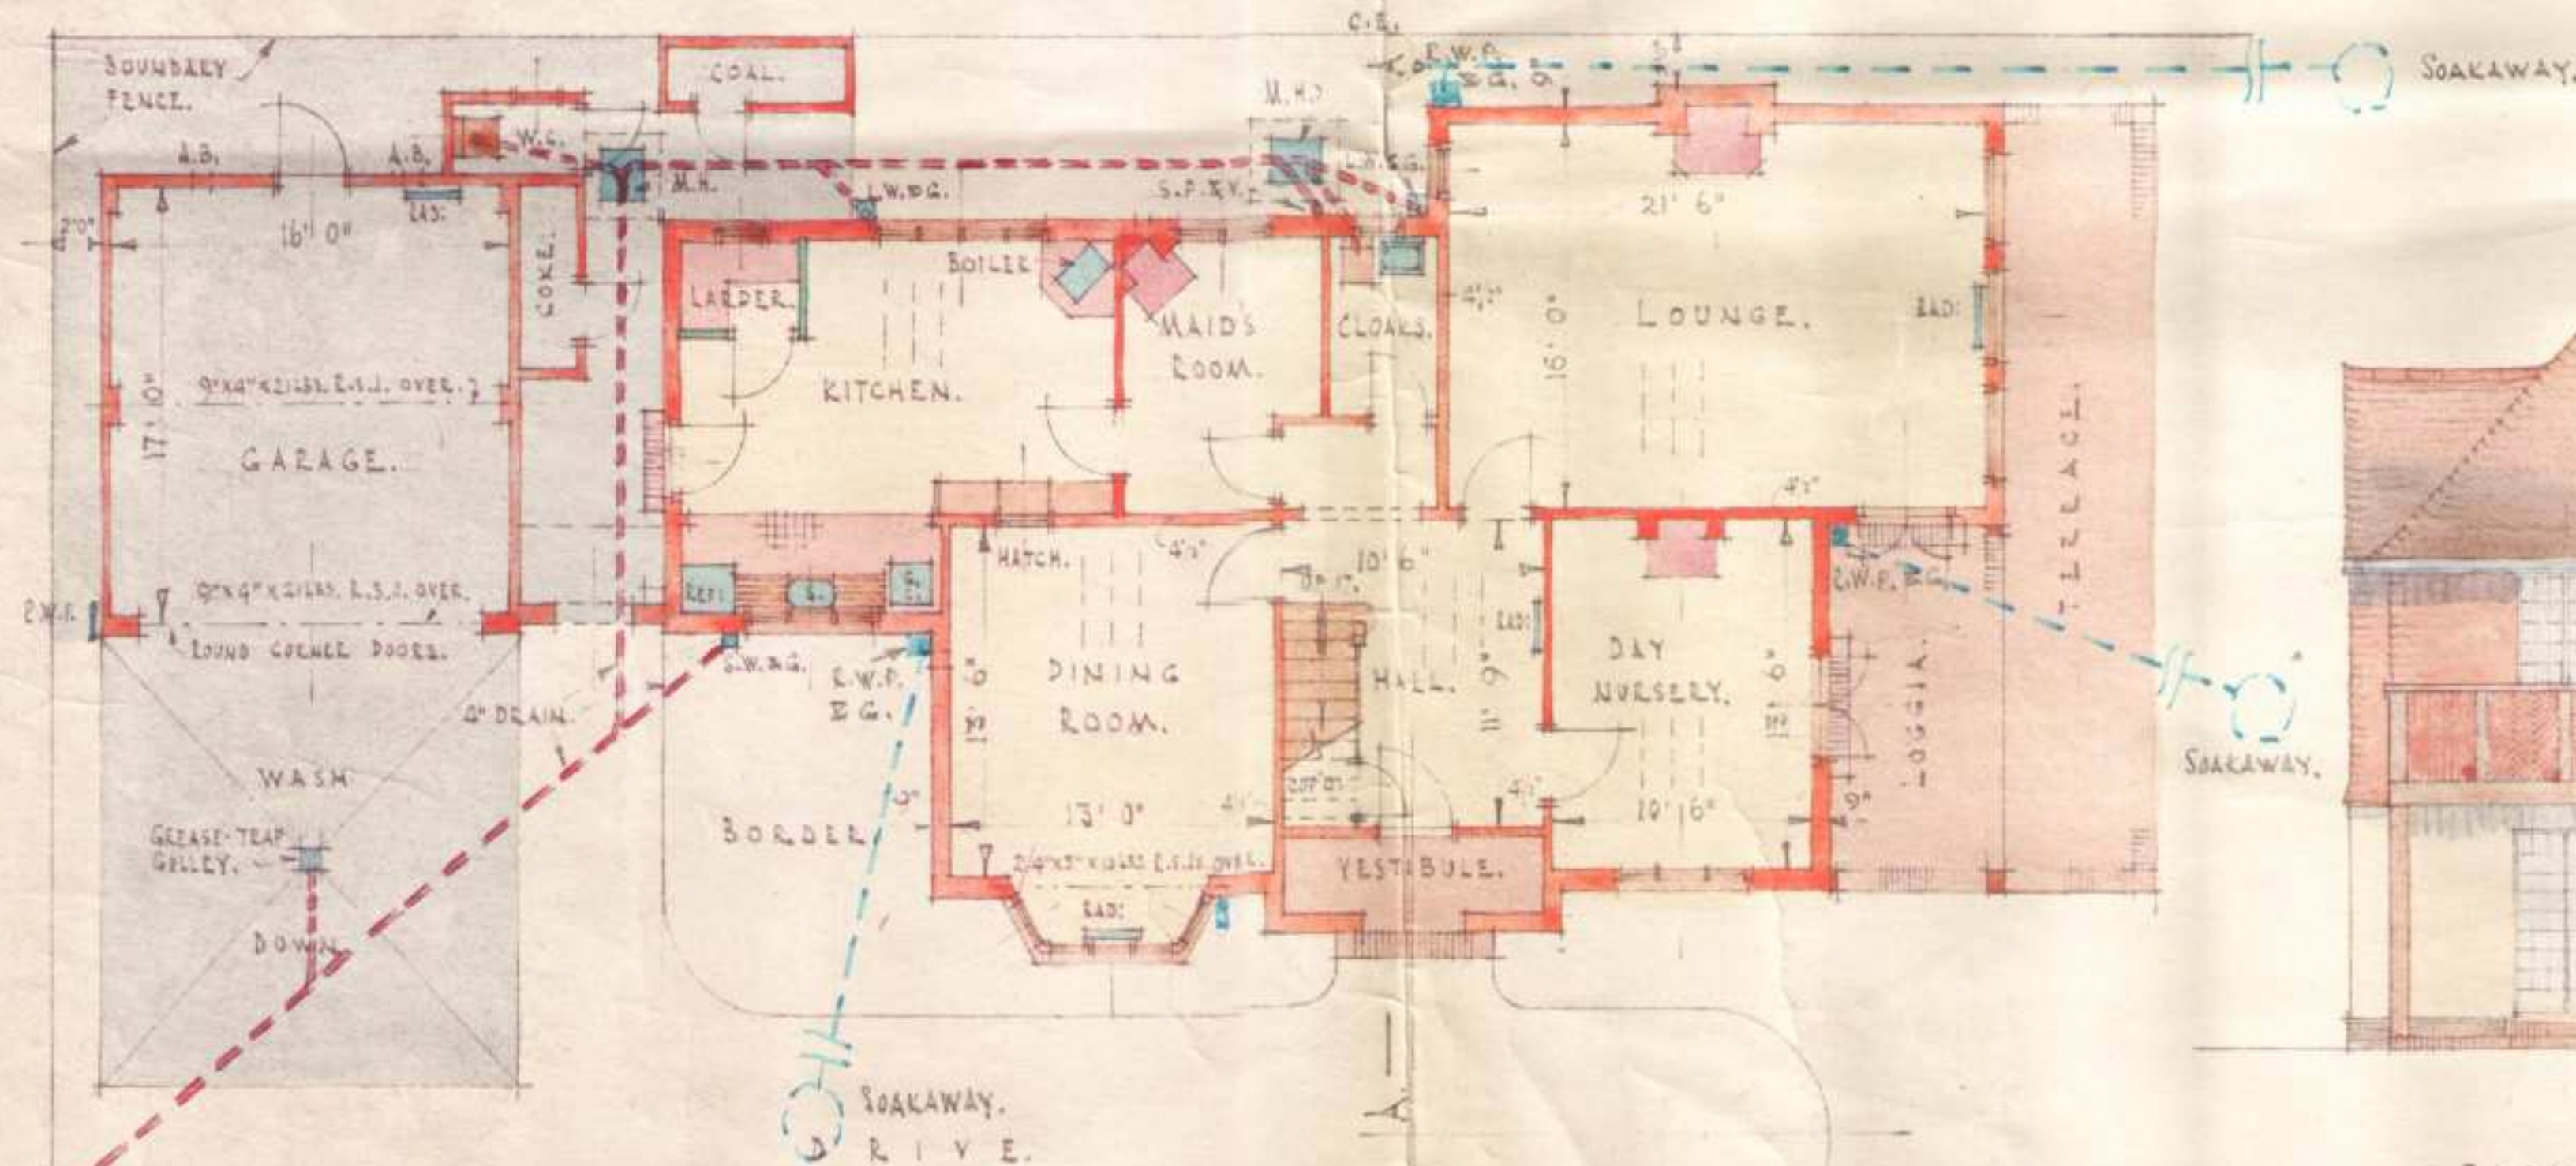


GROUND FLOOR PLAN

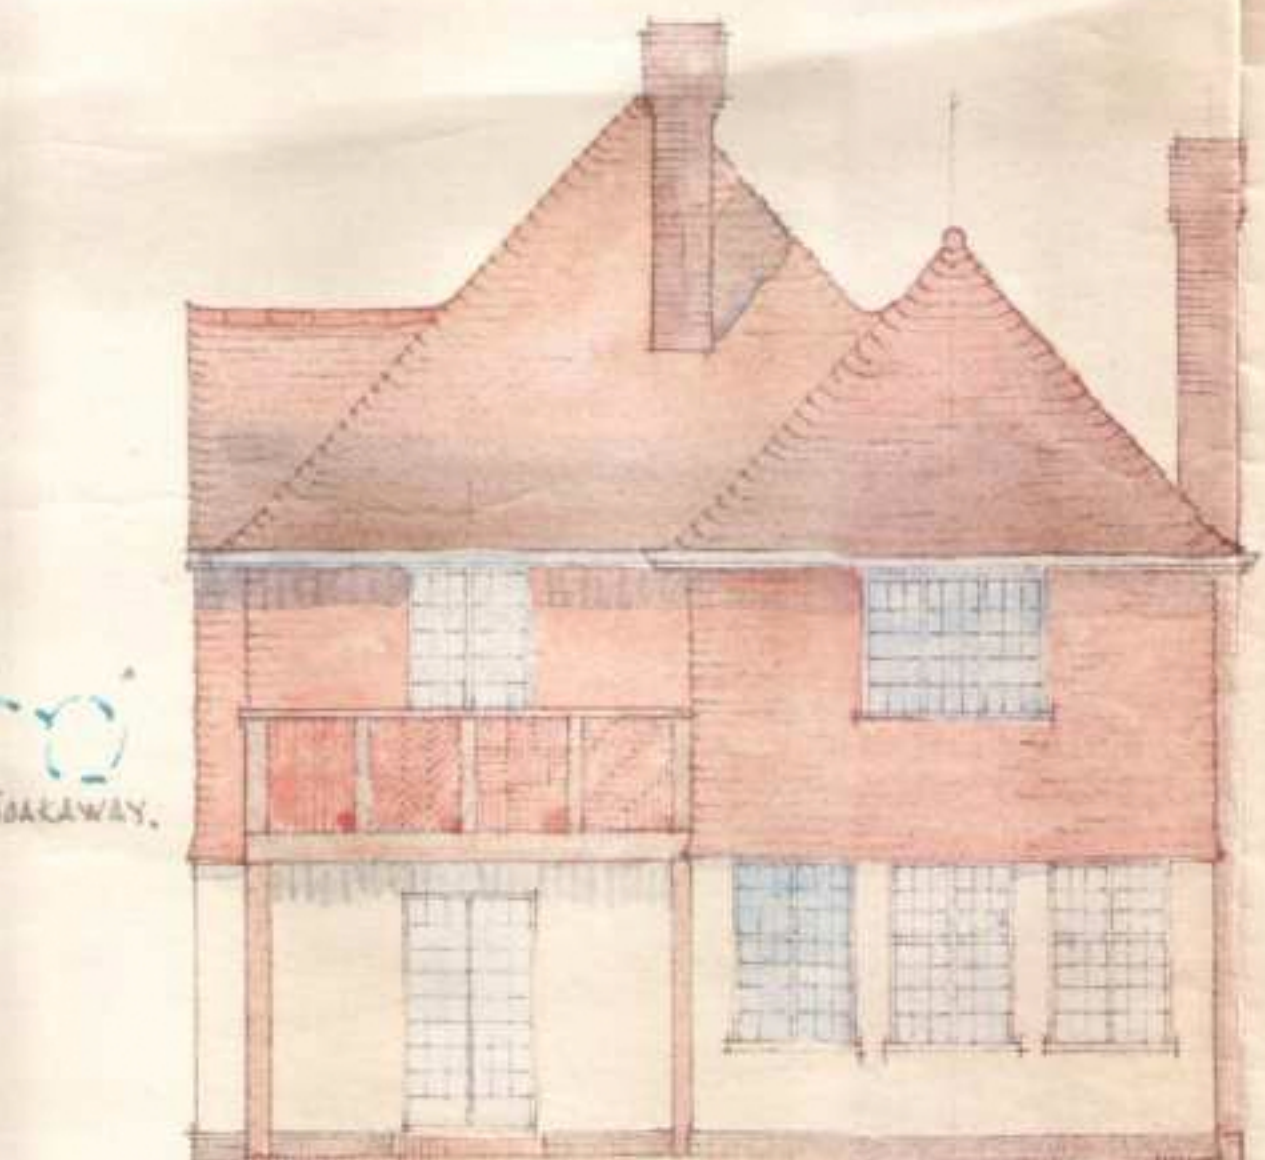

ELEVATION TO RIVER

SCALE: EIGHT FEET TO AN INCH

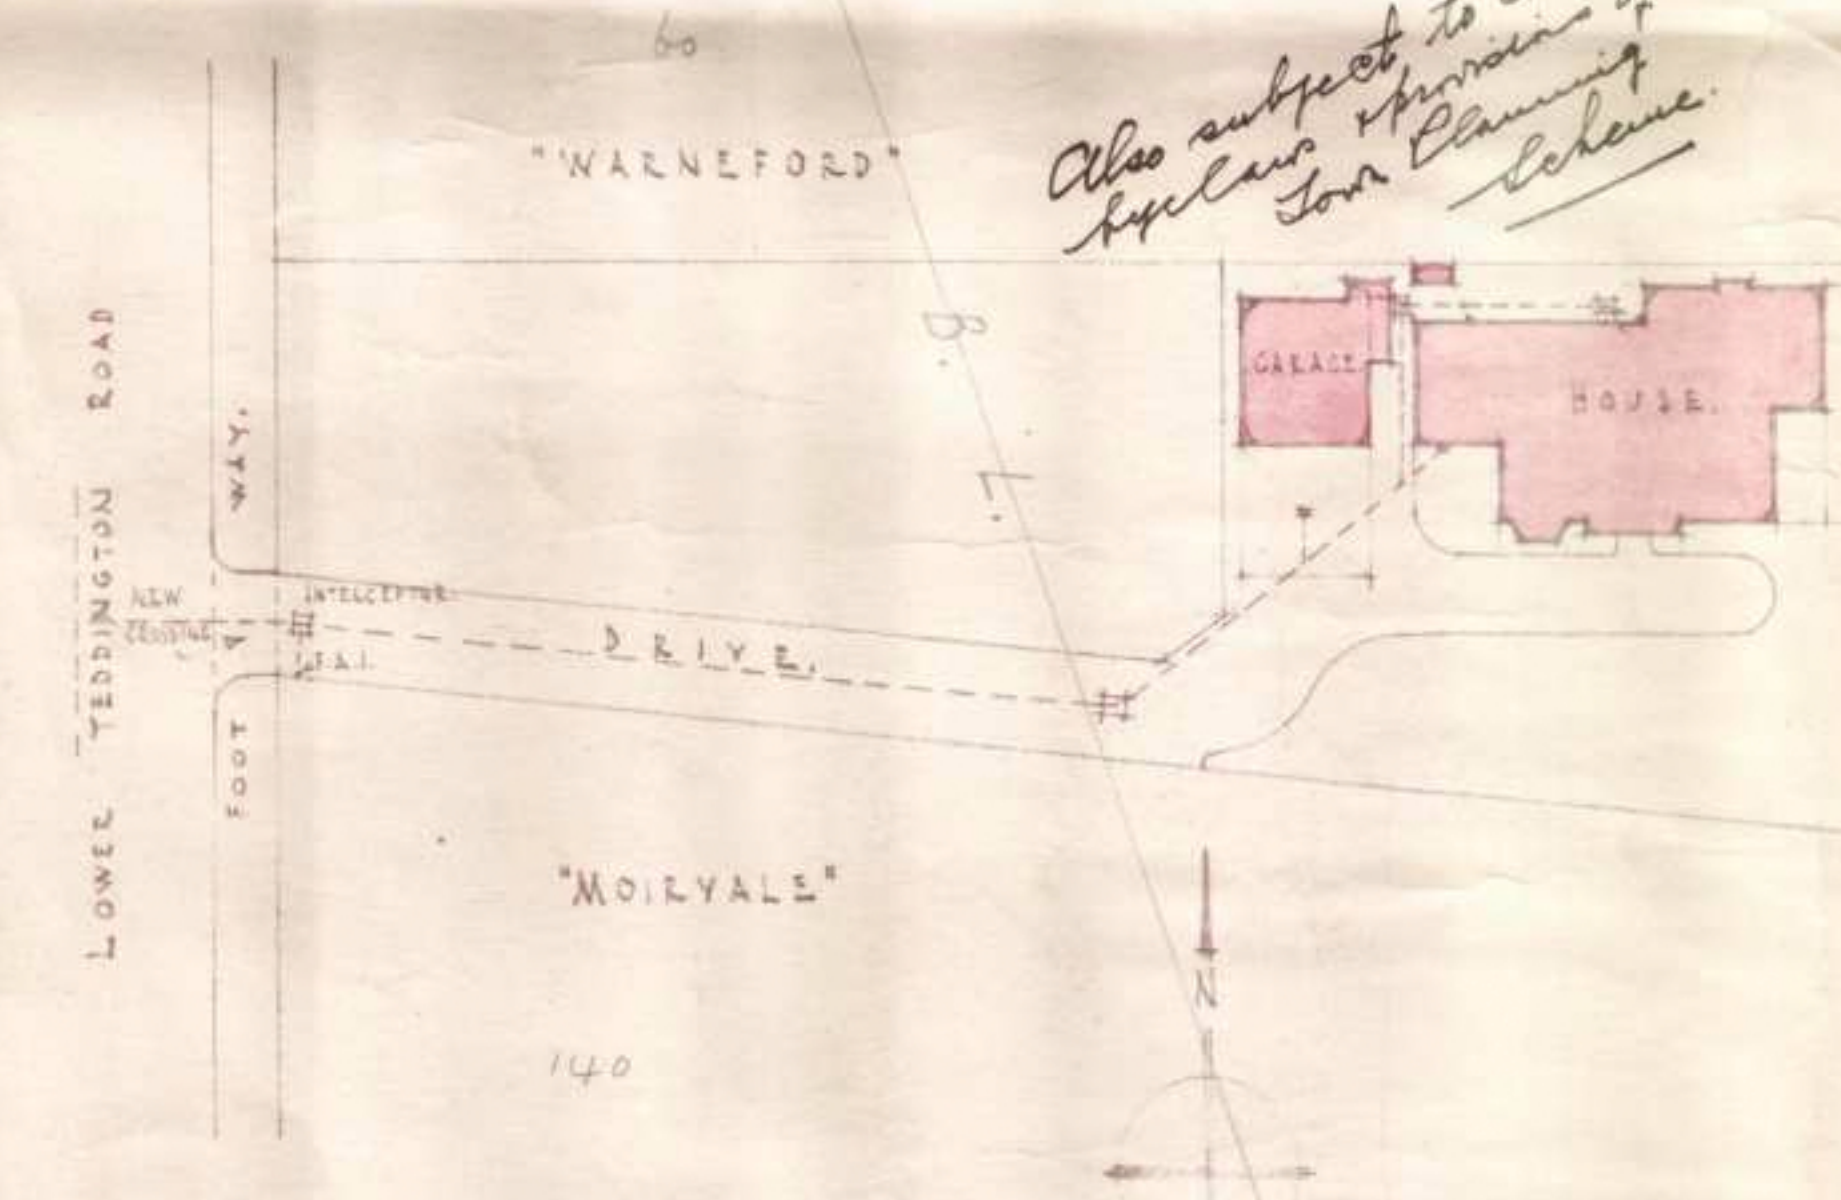

SITE PLAN

SCALE: 32' 0" TO ONE INCH

*Also subject to compliance with approved
bylaws provisions of the
Local Planning Scheme.
Subject to satisfactory report
of drainage foundation
W. J. Marston
2/3/36*

Land: 320 x 64
= 20480 sq. ft.
GARDEN. Area = 1790 sq. ft.
Exp. = 1790
20,480 = .088 approx 1/12

W. J. MARSTON & SON.
87, WANDSWORTH BRIDGE ROAD,
FULHAM, S.W. 6.
FEBRUARY, 1936.